



RL-CS-HE-001

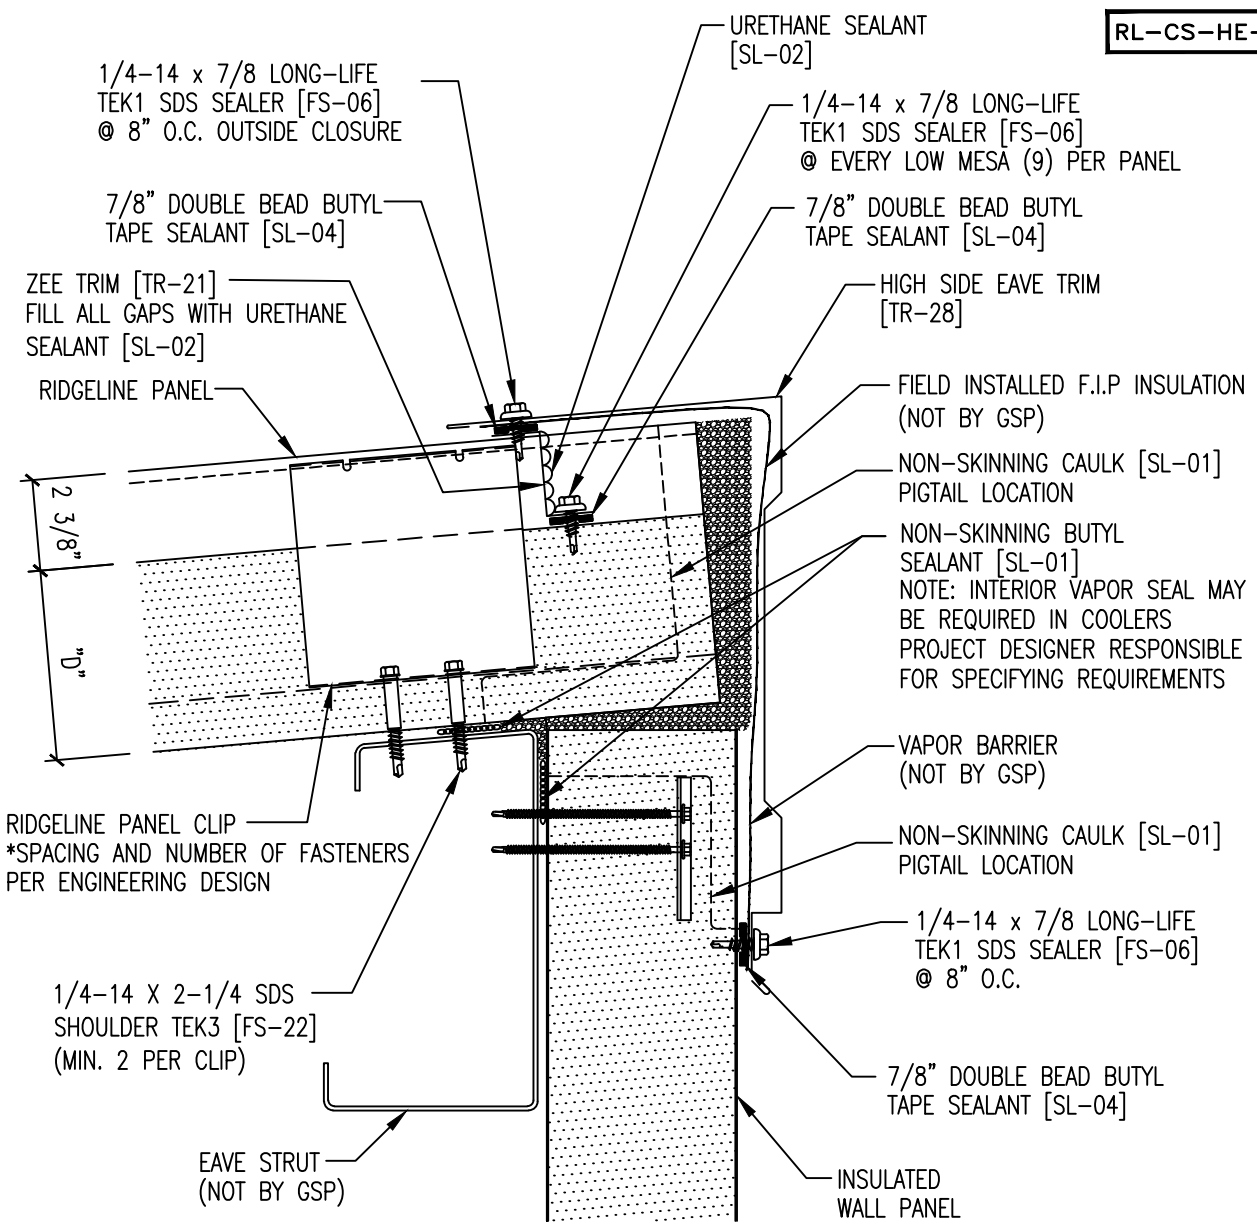

- NOTE:
1. "D" = ROOF PANEL THICKNESS (AVAILABLE THICKNESS = 2.5, 3, 4, 5 OR 6)
  2. DIMENSIONS SHOW ARE FOR 4" THICK ROOF PANEL. ADJUST DIMENSION PROPORTIONALLY FOR OTHER ROOF PANELS THICKNESS.
  3. F.I.P. INSULATION MATERIAL AND APPLICATION IS SPECIFIED BY THE PROJECT DESIGNER.
  4. TRANSITION FLASHING IS INSTALLED WITH A PITCH 1/2:12 GREATER THAN THE ROOF PITCH.

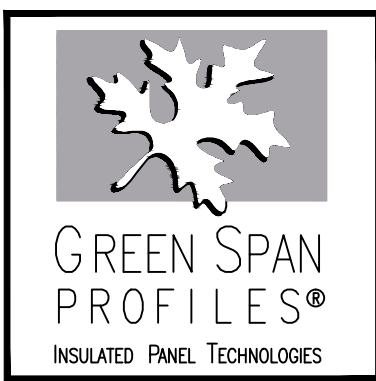

HIGH EAVE		
APPLICATION: COLD STORAGE SSR	NOTES:	
SCALE: NTS	REVISION: 2	DATE: 6/6/16
DRAWN: DG	DATE: 12-7-15	
CHECK:	DATE:	
21200 FM362, WALLER, TEXAS 77484	281-807-7400	WWW.GREENSPANPROFILES.COM