
IR-SL-001

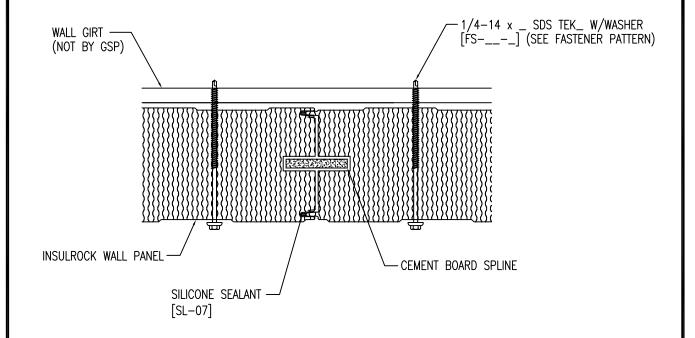

\*\* THE DETAIL SHOWN IS SUBJECT TO CHANGE WITHOUT NOTICE. PLEASE REFERENCE WWW.GREENSPANPROFILES.COM FOR THE MOST CURRENT DATA \*\*



SIDE LAP			
APPLICATION: FIRE RATED	NOTES:		
SCALE: NTS	REVISION:		DATE:
DRAWN: EH	DATE: 9/2013		
CHECK:	DATE:		
21200 FM362, WALLER, TEXAS 77484	281-807-7400	WWW.	GREENSPANPROFILES.COM