
HS-0001

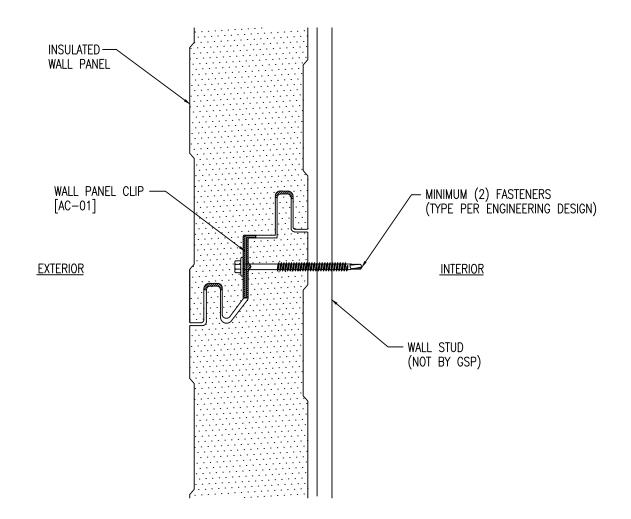

3/8" UNIFORM BEAD OF NON-SKINNING BUTYL SEALANT MUST BE APPLIED IN THE EXTERIOR FEMALE GROOVE. APPLYING SEALANT IN THE INTERIOR FEMALE GROOVE IS OPTIONAL DEPENDING ON VAPOR SEAL REQUIREMENTS

** THE DETAIL SHOWN IS SUBJECT TO CHANGE WITHOUT NOTICE. PLEASE REFERENCE WWW.GREENSPANPROFILES.COM FOR THE MOST CURRENT DATA **



WALL PANEL SIDELAP					
APPLICATION: HORIZONTAL		NOTES: STANE	NOTES: STANDARD TRIM		
SCALE: NTS		REVISION: 1		DATE: 2-27-15	
DRAWN: DG		DATE: 9-20-13	DATE: 9-20-13		
CHECK:		DATE:			
21200 FM362, WALLER, TEXAS 77484		281-807-7400	www.	GREENSPANPROFILES.COM	