
HS-0009



** THE DETAIL SHOWN IS SUBJECT TO CHANGE WITHOUT NOTICE. PLEASE REFERENCE WWW.GREENSPANPROFILES.COM FOR THE MOST CURRENT DATA **

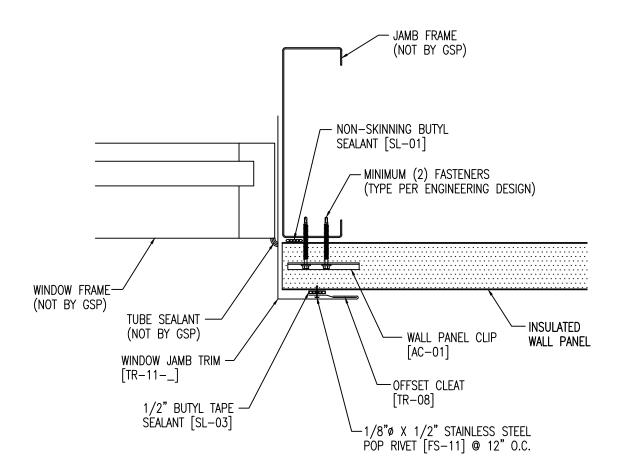

WINDOW JAMB		
APPLICATION: HORIZONTAL	NOTES: STANDARD TRIM	
SCALE: NTS	REVISION: 1	DATE: 2-27-15
drawn: DG	DATE: 9-20-13	
CHECK:	DATE:	
21200 FM362, WALLER, TEXAS 77484	281-807-7400 WW	/W.GREENSPANPROFILES.COM