

HS-0010

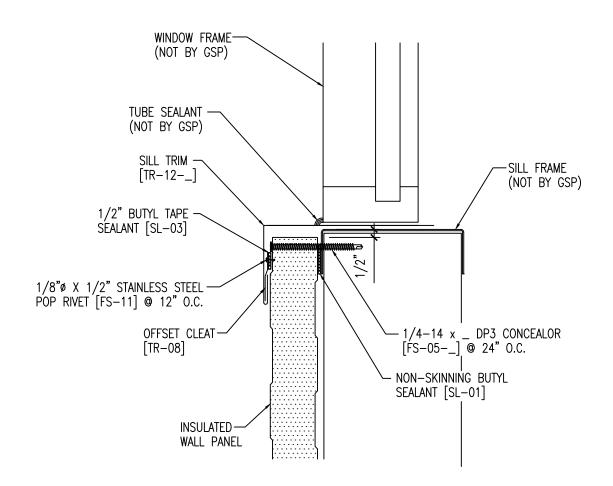

** THE DETAIL SHOWN IS SUBJECT TO CHANGE WITHOUT NOTICE. PLEASE REFERENCE WWW.GREENSPANPROFILES.COM FOR THE MOST CURRENT DATA **

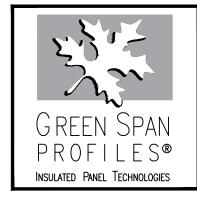

WINDOW SILL			
APPLICATION: HORIZONTAL	NOTES: STANDARD TRIM		
SCALE: NTS	REVISION: 1		DATE: 2-27-15
DRAWN: DG	DATE: 9-20-13		
CHECK:	DATE:		
21200 FM362, WALLER, TEXAS 77484	281-807-7400	www.c	GREENSPANPROFILES.COM