
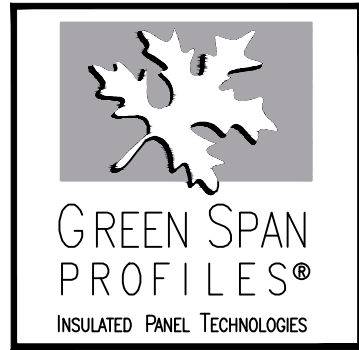


LT-PW-001

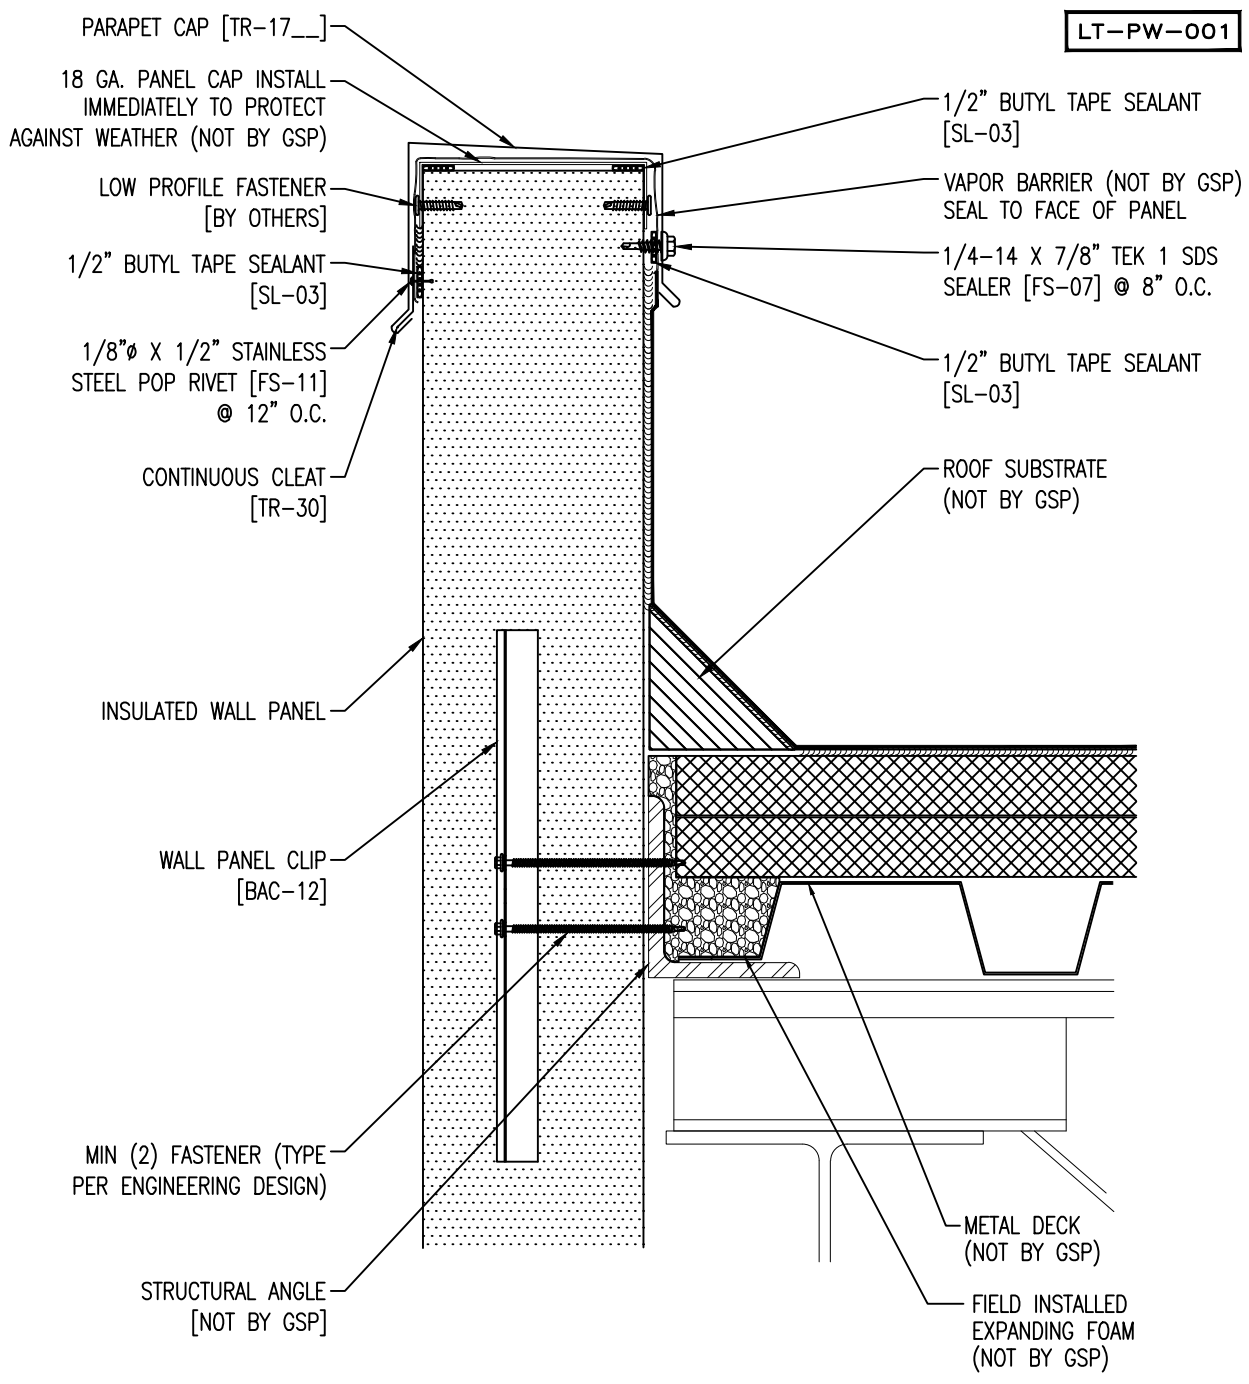

PARAPET WALL		
APPLICATION: COOLER	NOTES:	
SCALE: NTS	REVISION: 3	DATE: 7/30/19
DRAWN: DG	DATE: 11-19-12	
CHECK:	DATE:	
21200 FM362, WALLER, TEXAS 77484	281-807-7400	WWW.GREENSPANPROFILES.COM

\*\*ALL INFORMATION IS SUBJECT TO CHANGE WITHOUT NOTICE. PLEASE VISIT OUR WEBSITE FOR UP-TO-DATE INFORMATION\*\*