


LT-PW-002

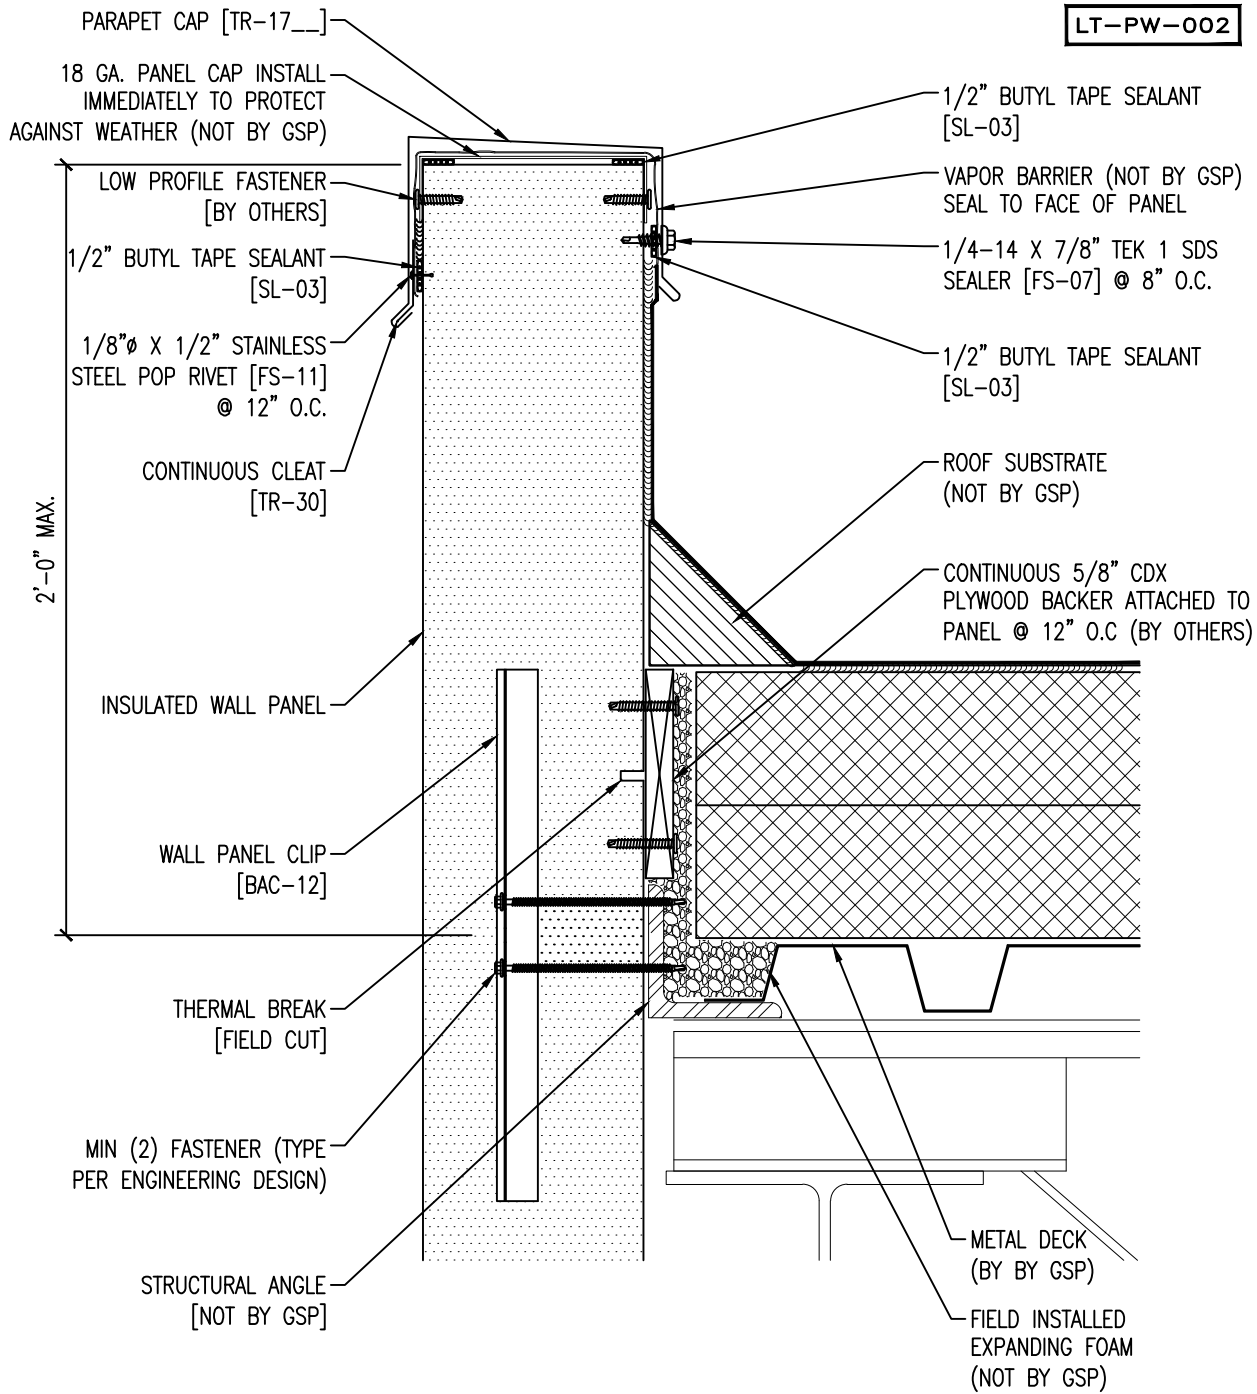

PARAPET WALL		
APPLICATION: FREEZER OR COOLER	NOTES:	
SCALE: NTS	REVISION: 0	DATE: 7/30/19
DRAWN: DG	DATE: 11-19-12	
CHECK:	DATE:	
21200 FM362, WALLER, TEXAS 77484	281-807-7400	WWW.GREENSPANPROFILES.COM

ALL INFORMATION IS SUBJECT TO CHANGE WITHOUT NOTICE. PLEASE VISIT OUR WEBSITE FOR UP-TO-DATE INFORMATION