
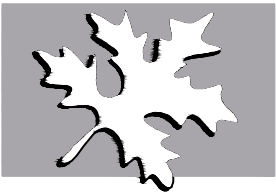


LT-PW-004

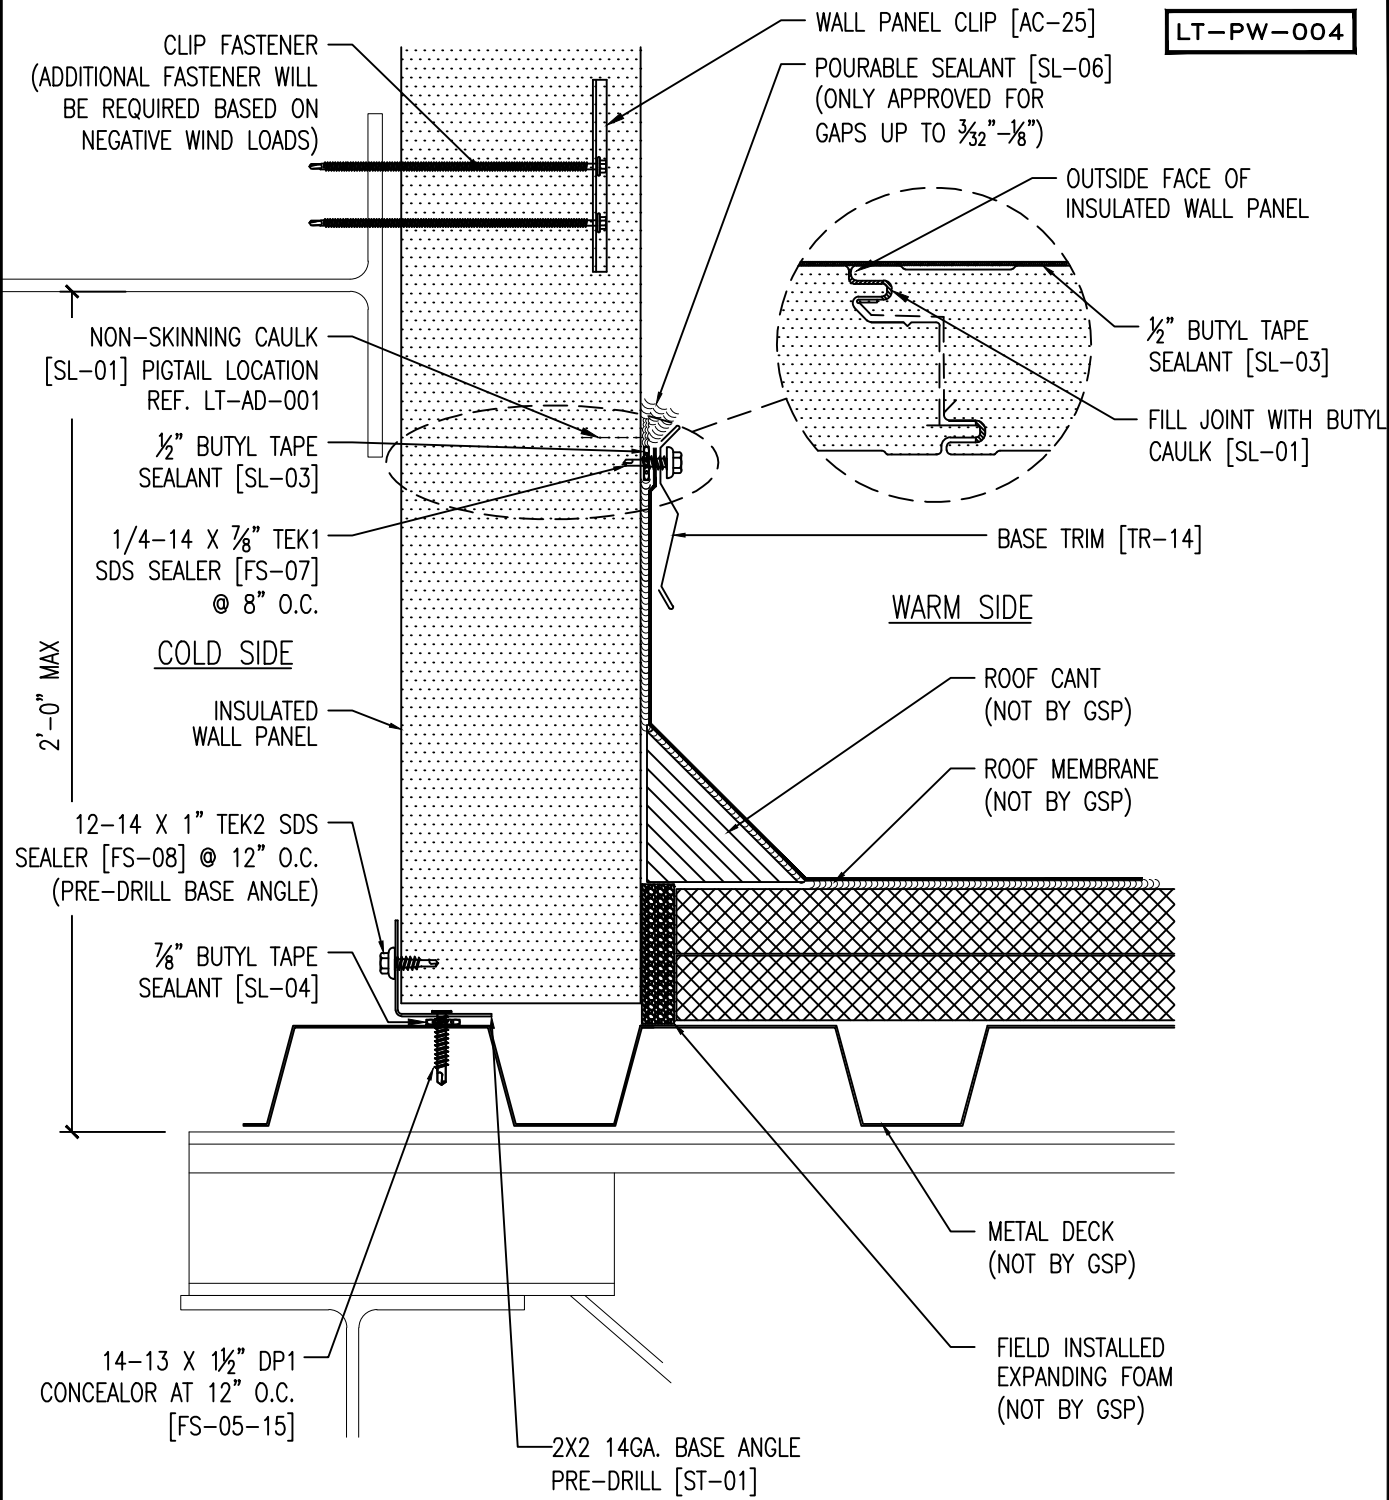

GREEN SPAN
PROFILES®
INSULATED PANEL TECHNOLOGIES

HIGH-EAVE PARAPET

APPLICATION: FREEZER OR COOLER		NOTES:	
SCALE: NTS	REVISION: 3	DATE: 6-19-23	
DRAWN: DG	DATE: 11-19-12		
CHECK:	DATE:		
21200 FM362, WALLER, TEXAS 77484	281-807-7400	WWW.GREENSPANPROFILES.COM	