



LT-PWI-003

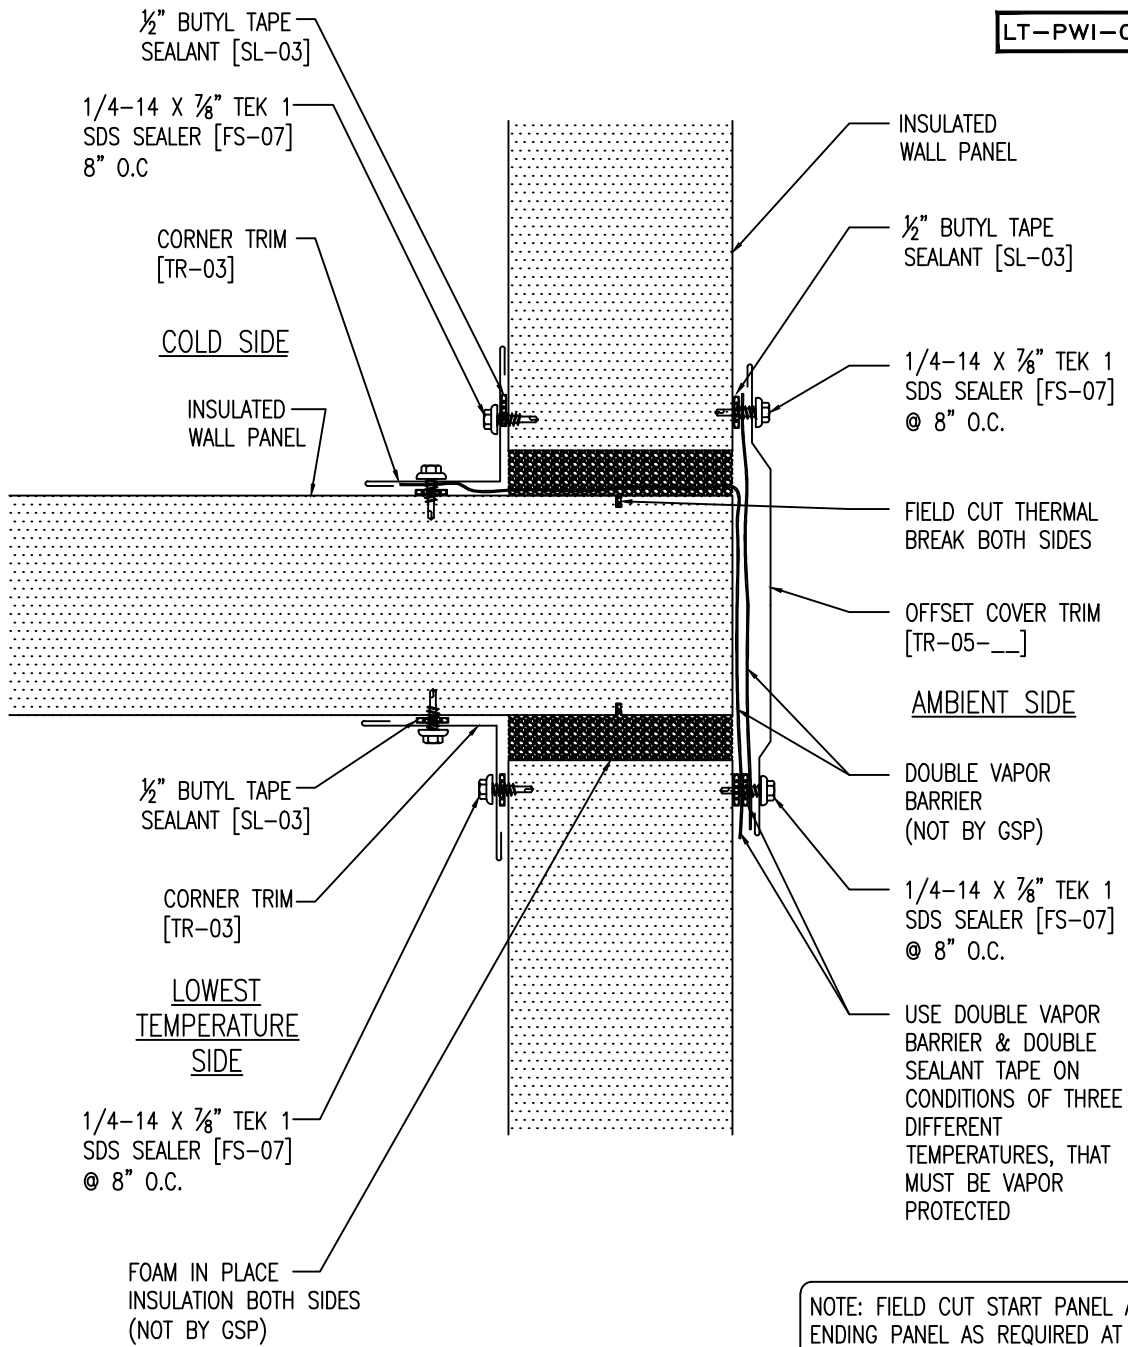

NOTE: FIELD CUT START PANEL AND ENDING PANEL AS REQUIRED AT CORNER TRANSITION. USE OF RECIPROCATING SAWS IS PROHIBITED

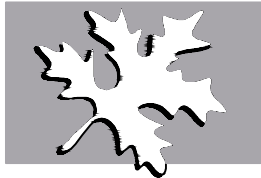

GREEN SPAN
PROFILES®

INSULATED PANEL TECHNOLOGIES

PARTITION WALL INTERSECT

APPLICATION: FREEZER / COOLER		NOTES:	
SCALE: NTS	REVISION: 2	DATE: 4-7-16	
DRAWN: DG	DATE: 1-29-13		
CHECK:	DATE:		
21200 FM362, WALLER, TEXAS 77484	281-807-7400	WWW.GREENSPANPROFILES.COM	