
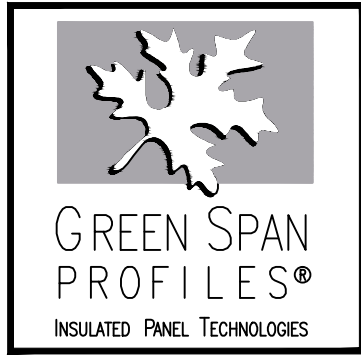


LT-WR-001

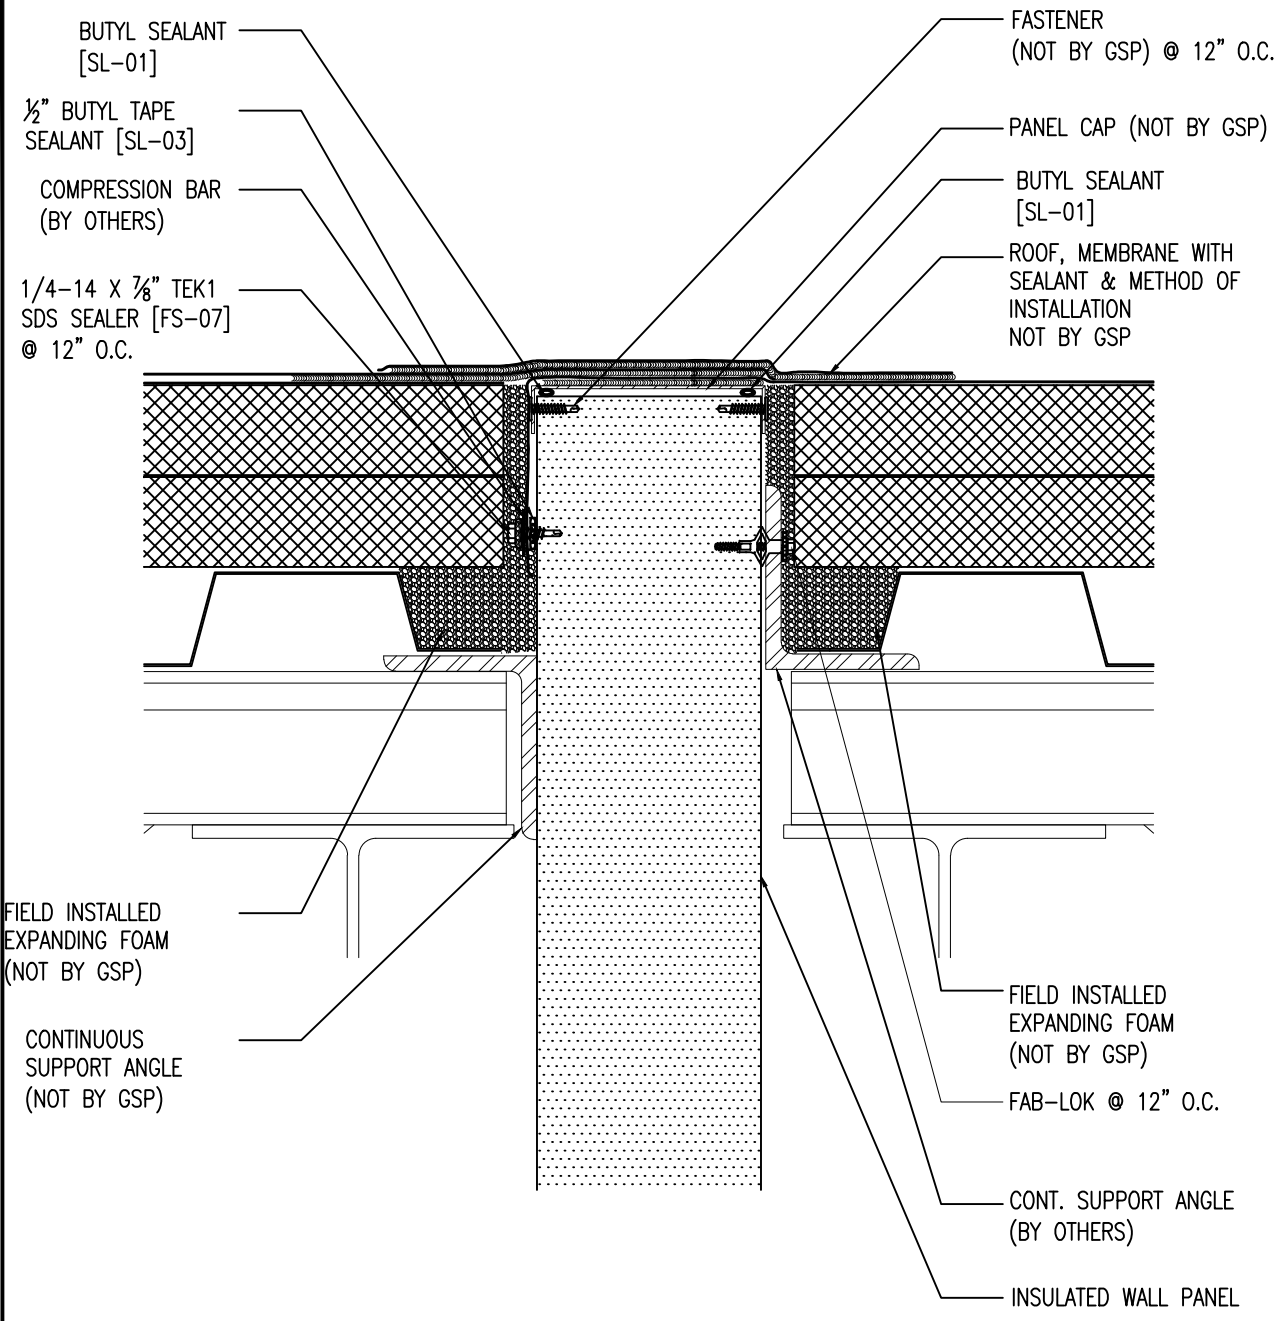

WALL / ROOF DETAIL		
APPLICATION: FREEZER / COOLER	NOTES:	
SCALE: NTS	REVISION: JC	DATE: 12-7-15
DRAWN: DG	DATE: 11-19-12	
CHECK:	DATE:	
21200 FM362, WALLER, TEXAS 77484	281-807-7400	WWW.GREENSPANPROFILES.COM