
VS-0012

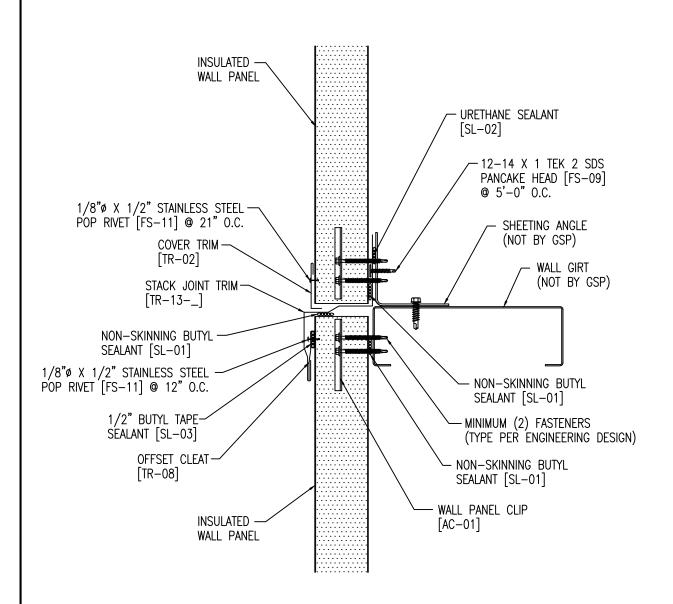

\*\* THE DETAIL SHOWN IS SUBJECT TO CHANGE WITHOUT NOTICE. PLEASE REFERENCE WWW.GREENSPANPROFILES.COM FOR THE MOST CURRENT DATA \*\*



STACK JOINT		
APPLICATION: VERTICAL	NOTES: STANDARD TRIM	
SCALE: NTS	REVISION:	DATE:
drawn: DG	DATE: 9/2013	
CHECK:	DATE:	
21200 FM362, WALLER, TEXAS 77484	281-807-7400 W	WW.GREENSPANPROFILES.COM