


NOTE: ENDLAPS NOT PERMITTED FOR FREEZER APPLICATION

RL-CS-EL-002

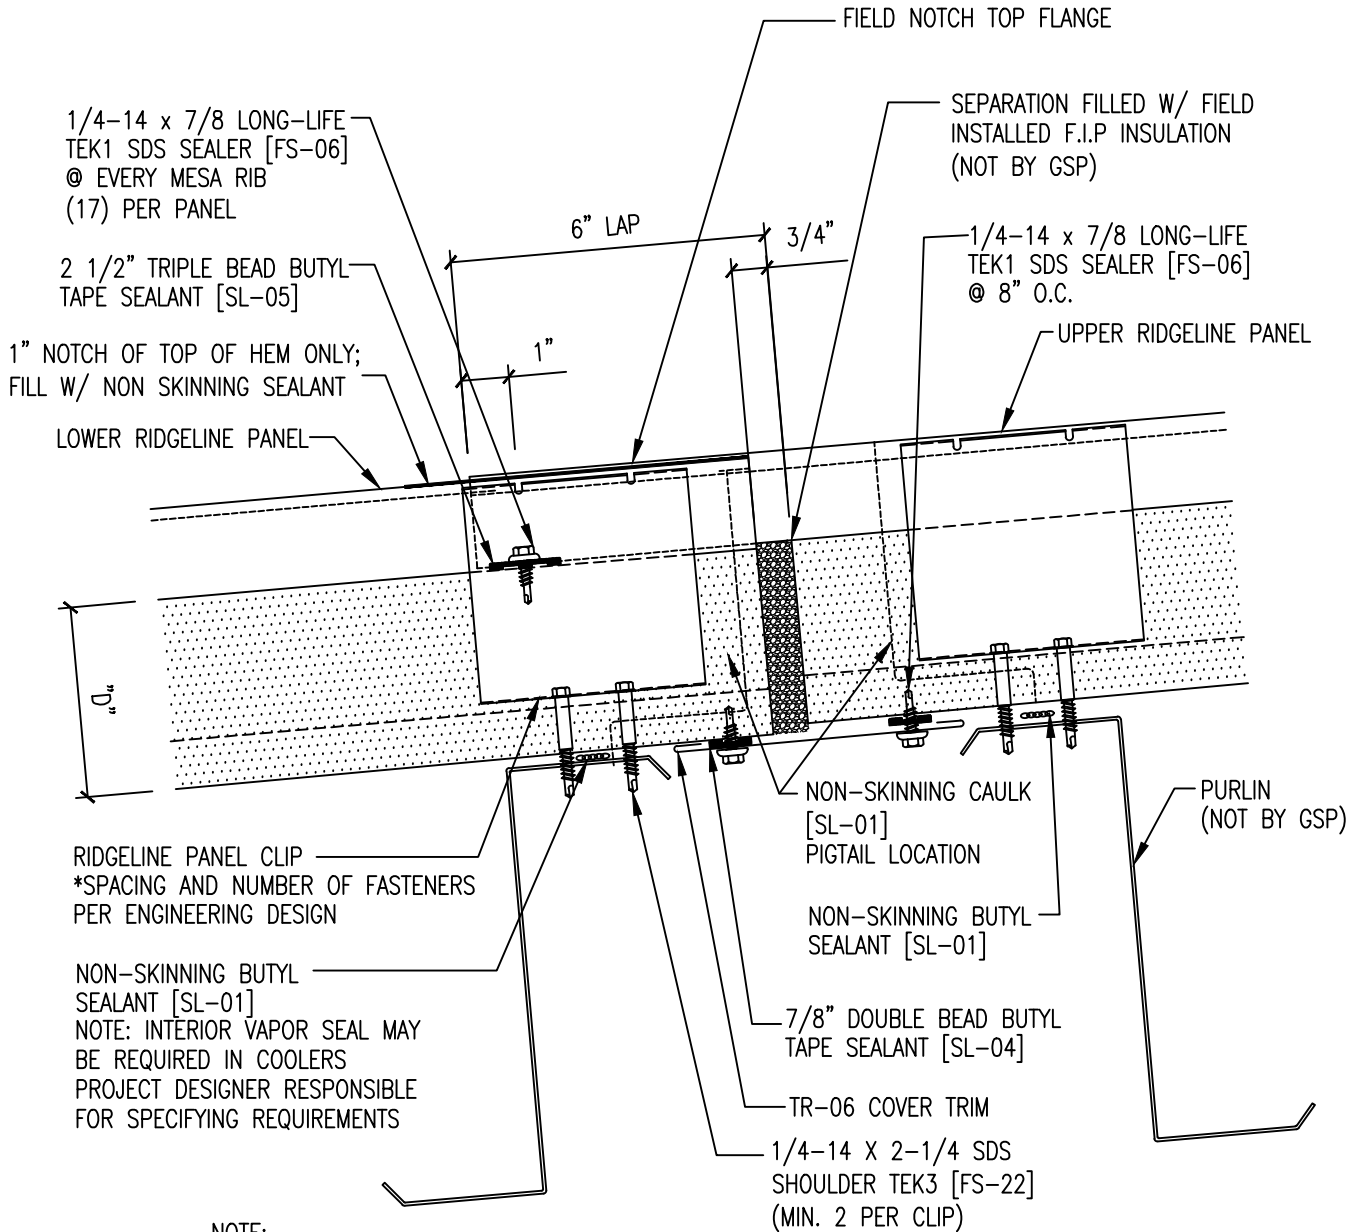

NOTE:

1. "D" = ROOF PANEL THICKNESS (AVAILABLE THICKNESS = 2.5, 3, 4, 5 OR 6)
2. FIELD REMOVE LINER AND INSULATION AT CUTBACK
3. DIMENSIONS SHOW ARE FOR 4" THICK ROOF PANEL. ADJUST DIMENSION PROPORTIONALLY FOR OTHER ROOF PANELS THICKNESS.
4. F.I.P FILLER INSULATION MATERIAL AND APPLICATION IS SPECIFIED BY THE PROJECT DESIGNER.
5. ENDLAPS MUST BE STAGGERED; FOUR CORNER ENDLAPS ARE NOT PERMITTED.



GREEN SPAN
PROFILES®

INSULATED PANEL TECHNOLOGIES

END LAP

APPLICATION: COLD STORAGE SSR		NOTES:	
SCALE: NTS	REVISION: 3	DATE: 10-15-21	
DRAWN: JC	DATE: 12-7-15		
CHECK:	DATE:		
21200 FM362, WALLER, TEXAS 77484		281-807-7400	WWW.GREENSPANPROFILES.COM