


NOTE: DO NOT OVER DRIVE FASTENERS.

RL-CS-SL-001

FASTENING SCHEDULE WILL VARY
DEPENDING ON SPECIFIC APPLICATION

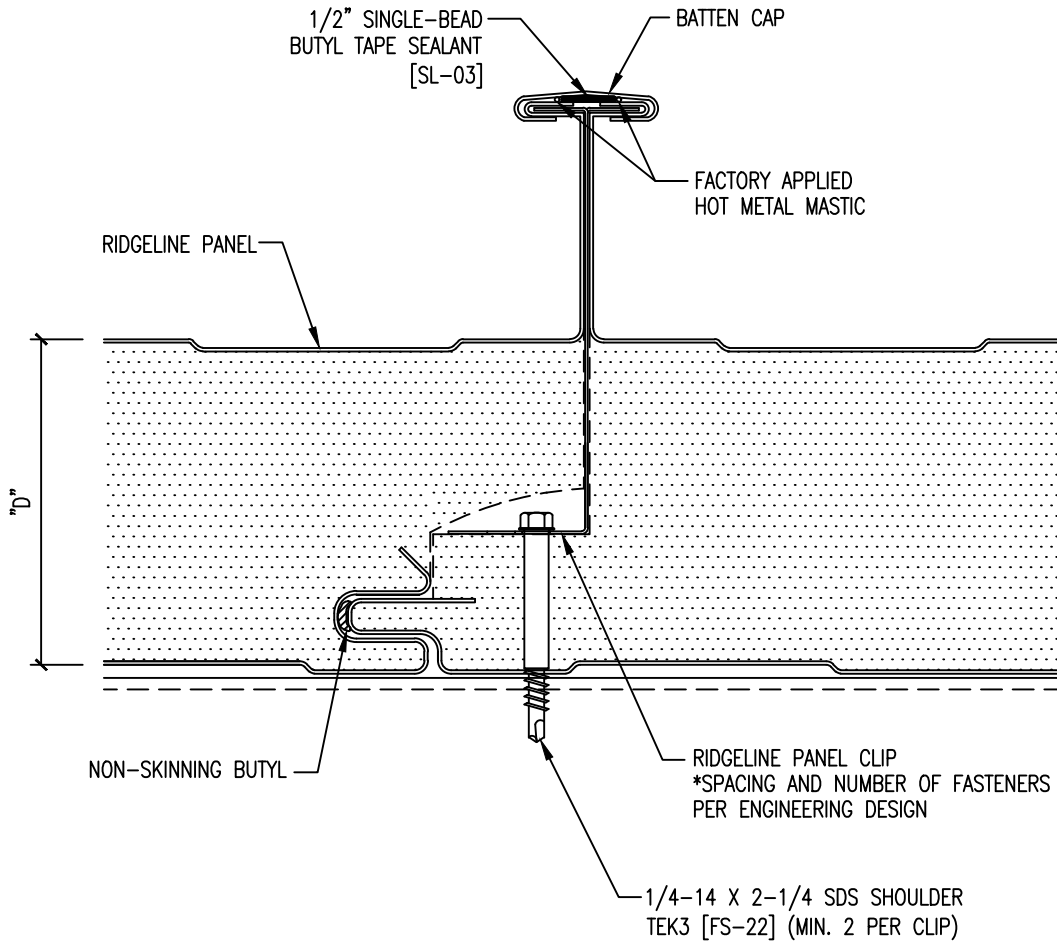

NOTE:

1. "D" = ROOF PANEL THICKNESS (AVAILABLE THICKNESS = 2.5, 3, 4, 5 OR 6)



ROOF PANEL SIDE LAP

APPLICATION: COLD STORAGE SSR	NOTES:	
SCALE: NTS	REVISION: 3	DATE: 8-14-24
DRAWN: DG	DATE: 12-7-15	
CHECK:	DATE:	
21200 FM362, WALLER, TEXAS 77484	281-807-7400	WWW.GREENSPANPROFILES.COM