


NOTE: DO NOT OVER DRIVE FASTENERS.

RL-CS-SL-001B

FASTENING SCHEDULE WILL VARY
DEPENDING ON SPECIFIC APPLICATION

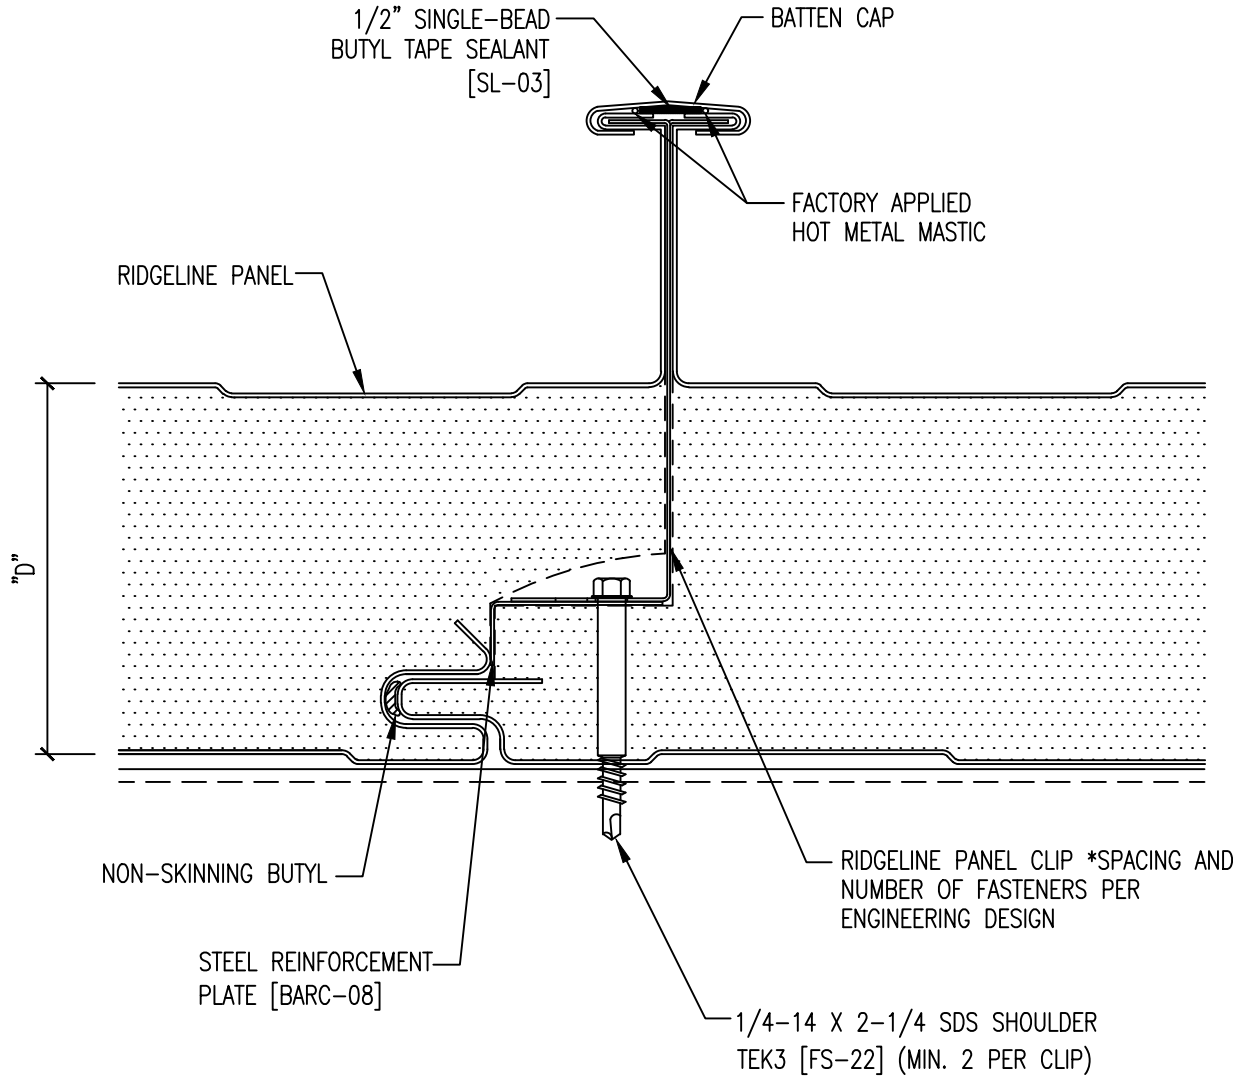

NOTE:
1. "D" = ROOF PANEL THICKNESS (AVAILABLE THICKNESS = 2.5, 3, 4, 5 OR 6)



HIGH-STRENGTH SIDE LAP		
APPLICATION: COLD STORAGE SSR	NOTES:	
SCALE: NTS	REVISION: 0	DATE: 05-22-2023
DRAWN: DG	DATE: 12-07-2015	
CHECK:	DATE:	
21200 FM362, WALLER, TEXAS 77484	281-807-7400	WWW.GREENSPANPROFILES.COM